



**A** TRANSLUCENT EUROSPAN® OR EOS CEILING CLOUD - OPTIONAL LIGHTING  
TRANS HALF SCALE

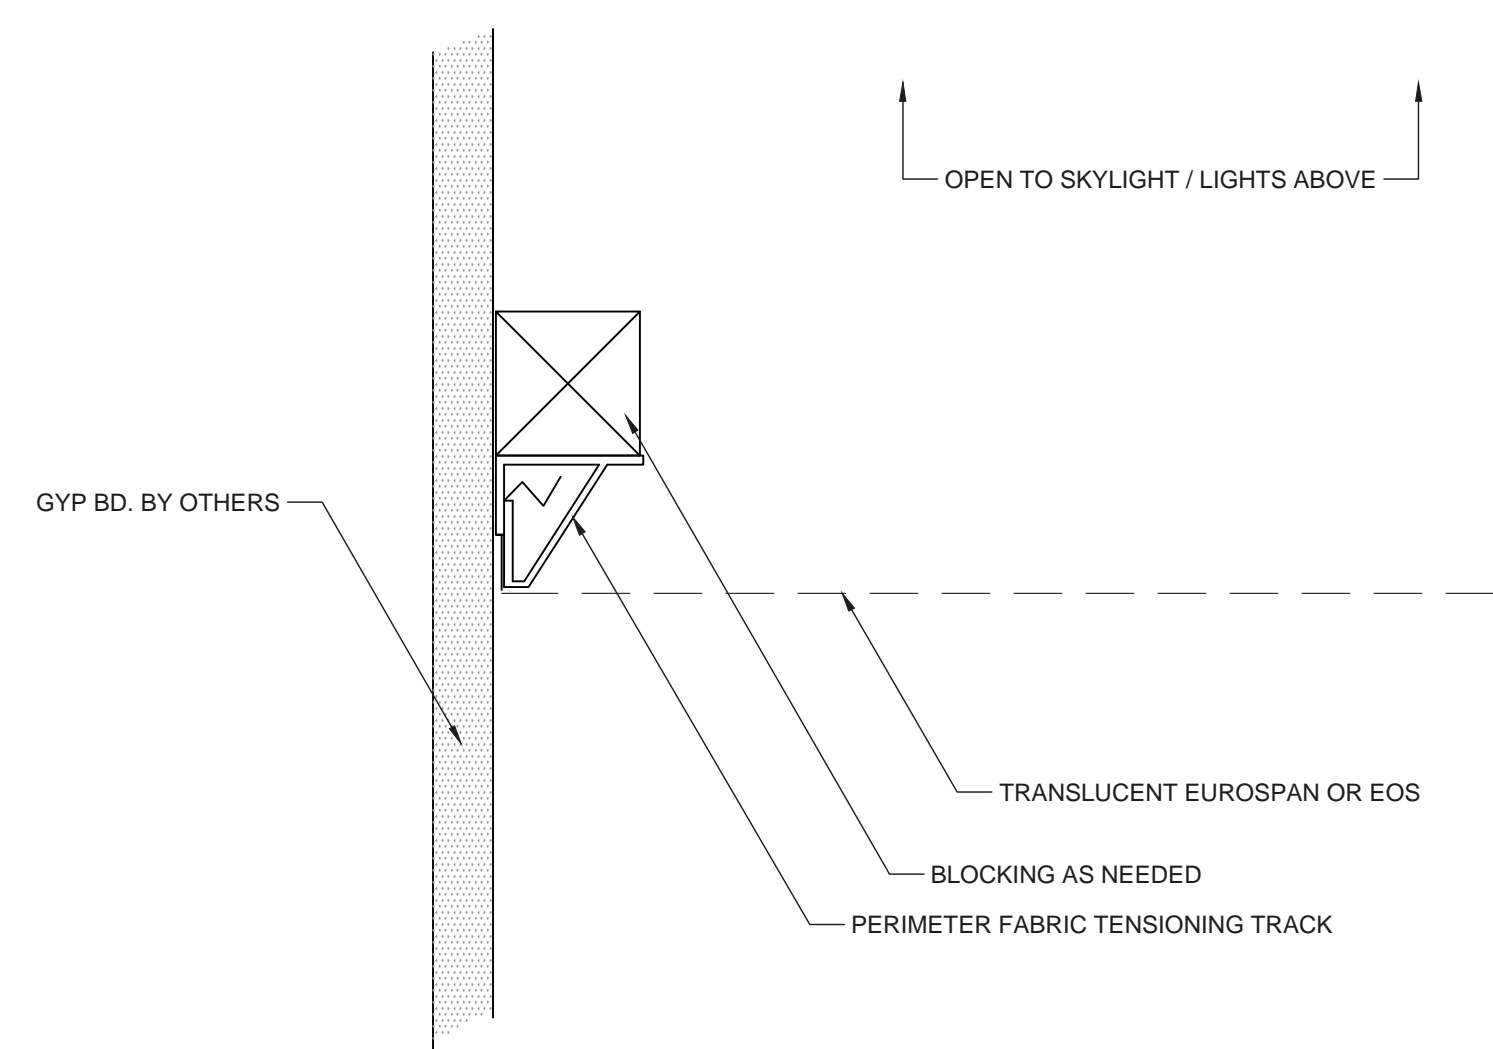

**B** FLUSH DETAIL @ TRANSLUCENT EUROSPAN® OR EOS CEILING  
TRANS HALF SCALE

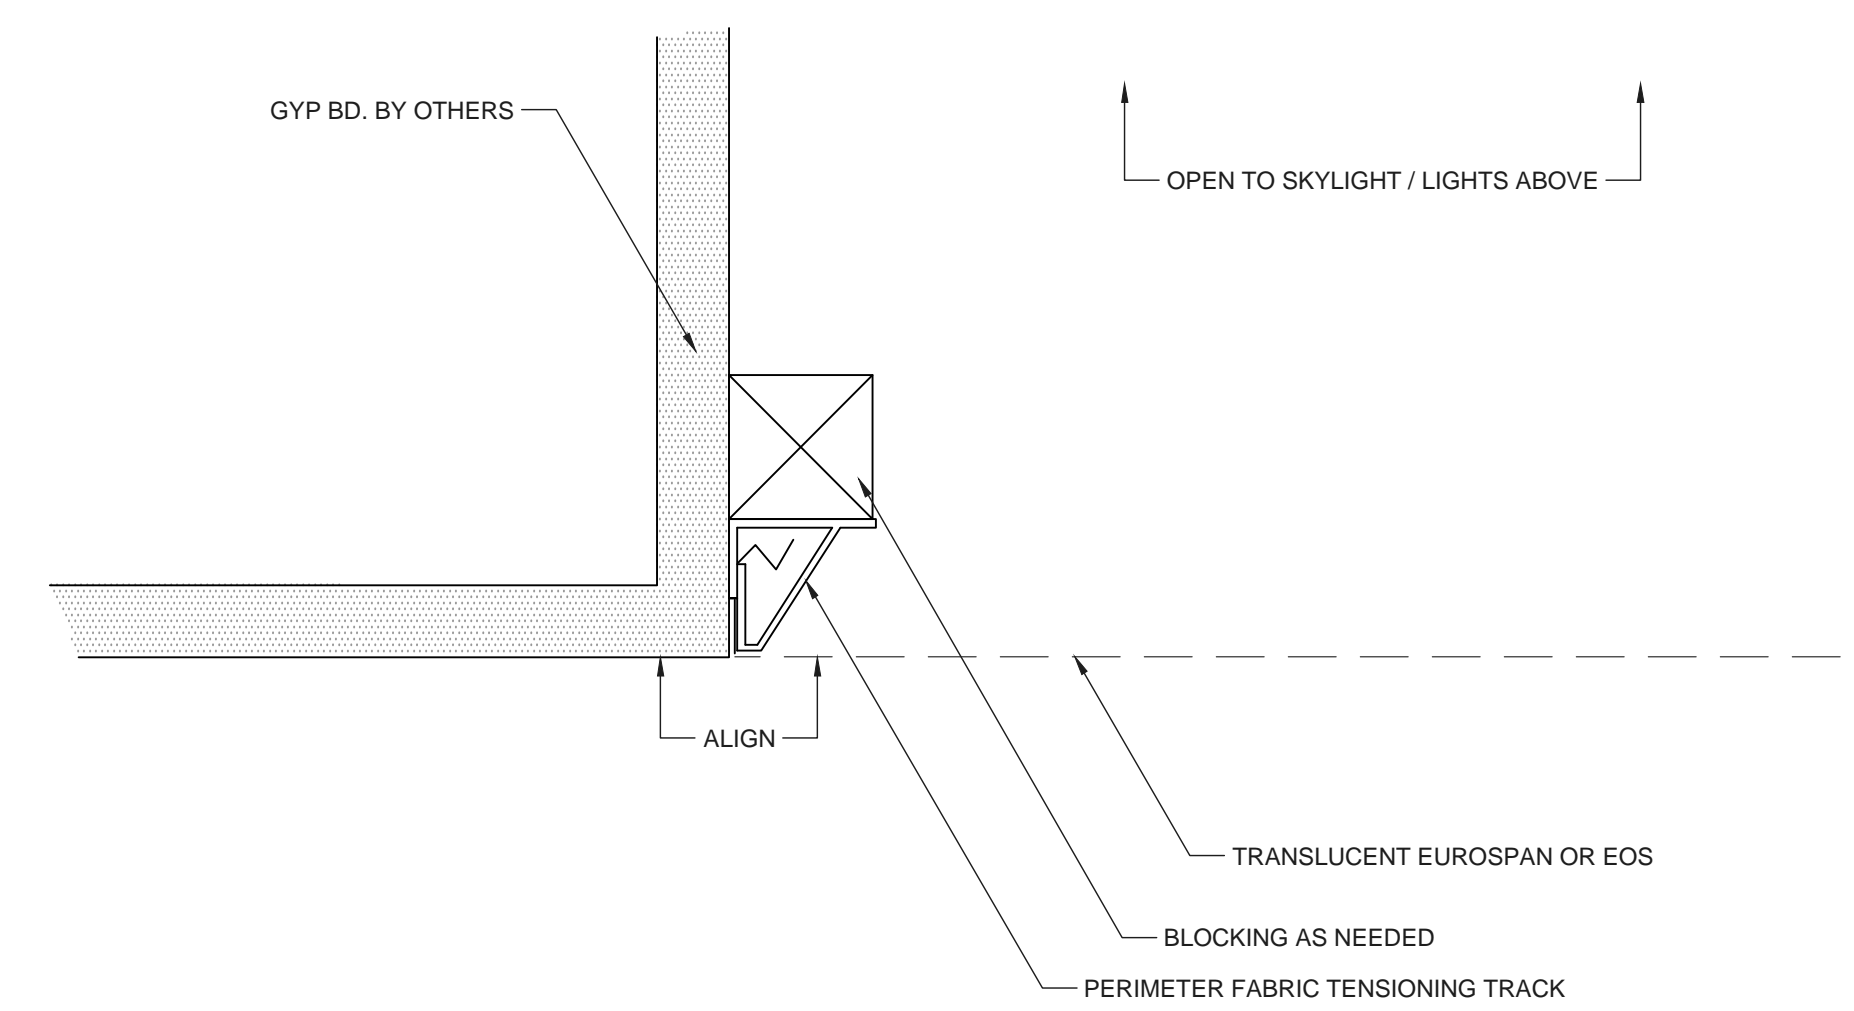

**C** FLUSH DETAIL @ TRANSLUCENT EUROSPAN® OR EOS CEILING  
TRANS HALF SCALE