



A TRANSLUCENT EUROSPAN® OR EOS CEILING CLOUD - OPTIONAL LIGHTING
TRANS HALF SCALE

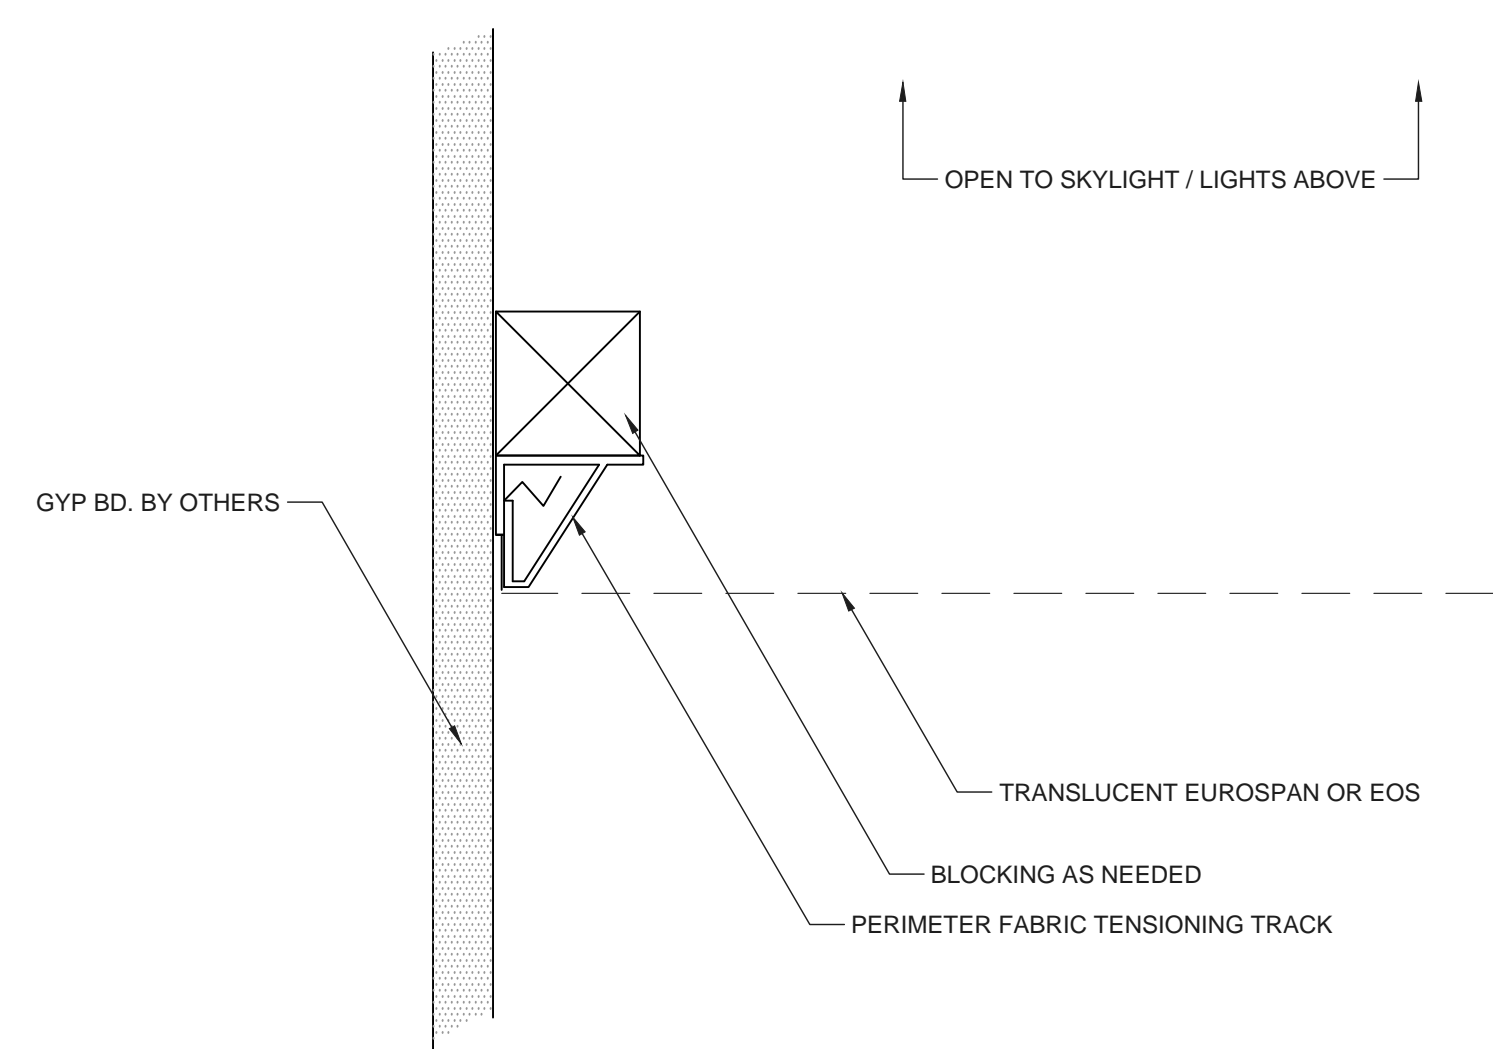

B FLUSH DETAIL @ TRANSLUCENT EUROSPAN® OR EOS CEILING
TRANS HALF SCALE

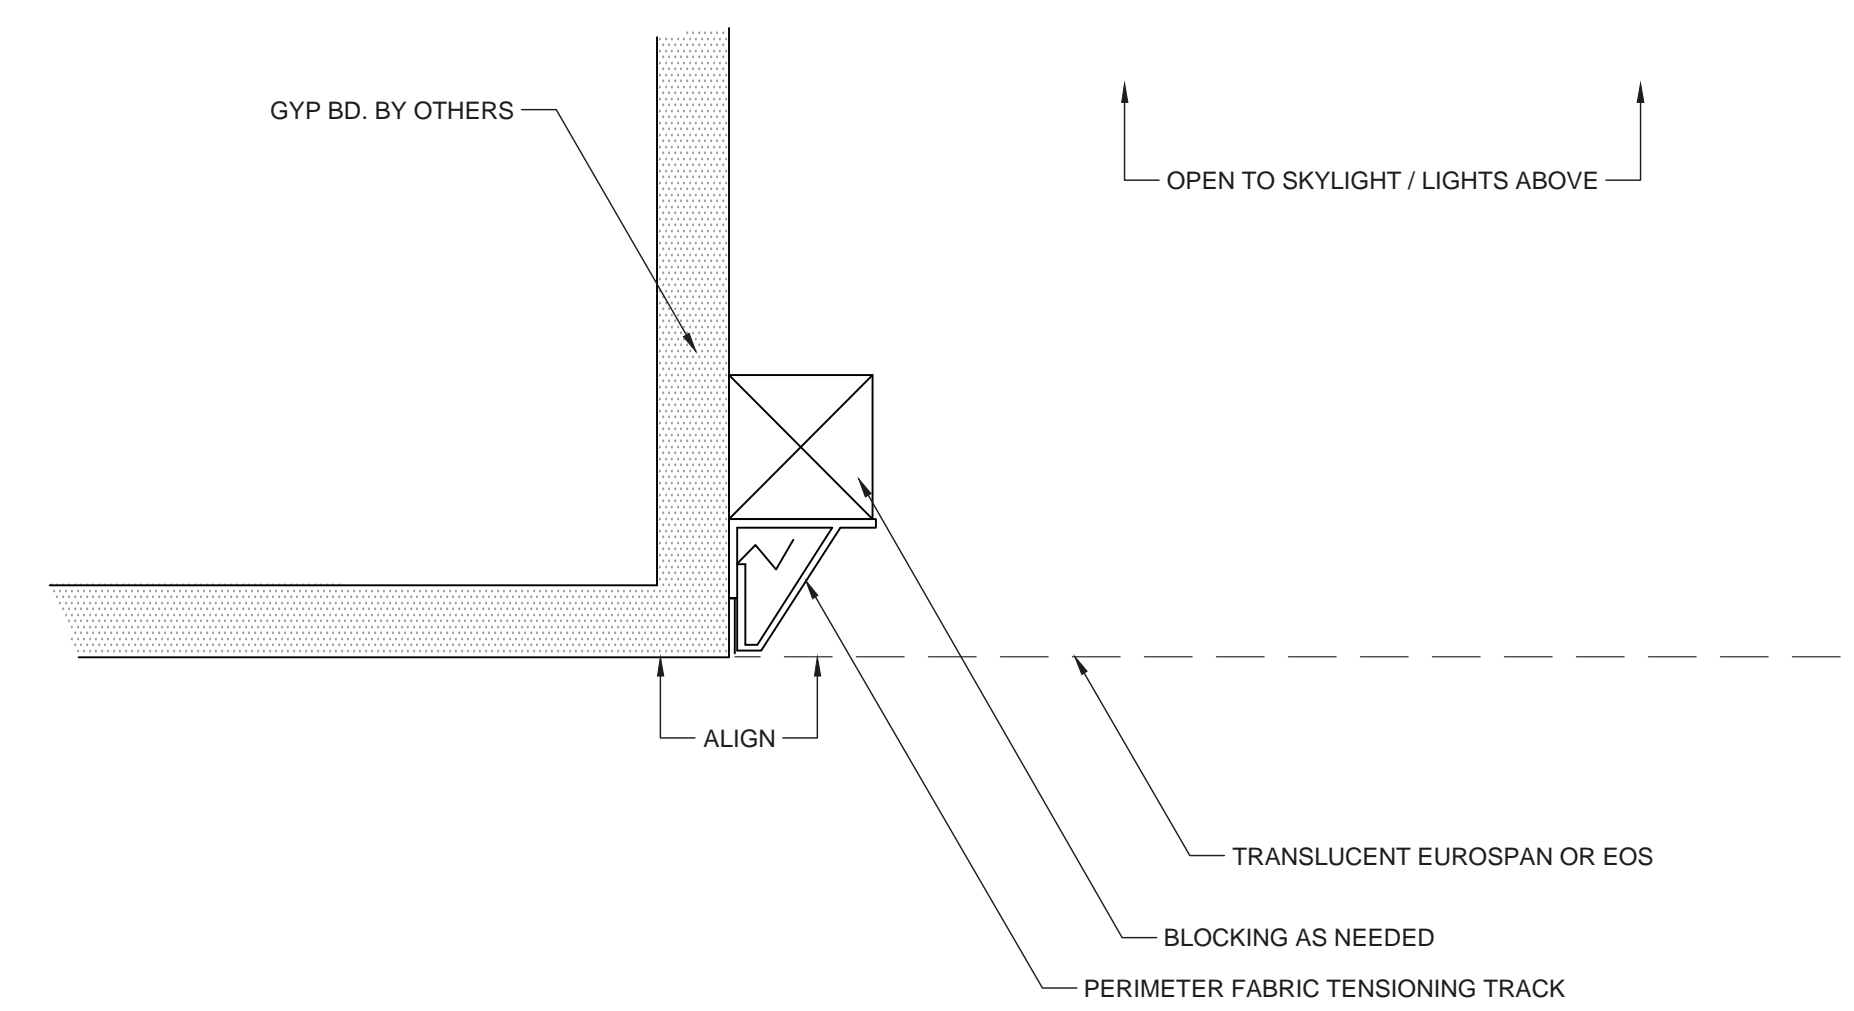

C FLUSH DETAIL @ TRANSLUCENT EUROSPAN® OR EOS CEILING
TRANS HALF SCALE